


PRELIMINARY 10/01/2014

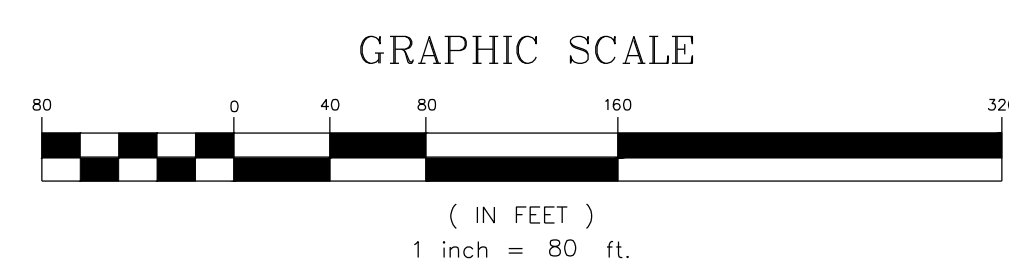

NO.	DATE	APPR.	REVISION

Dante Guzzi Engineering Associates  
418 Stokes Road, P.O. Box 1625, Medford, New Jersey 08055  
Telephone (609) 654-4440 NJ Certificate of Authorization No. 24G427897500  
Facsimile (609) 654-7792 www.guzziengineering.com

**DANTE GUZZI, P.E.** DATE \_\_\_\_\_  
PROFESSIONAL ENGINEER N.J. LICENSE NO. 36455

SITE PLAN HARTFORD CROSSING BIKE TRAIL BLOCK, LOT MEDFORD TOWNSHIP BURLINGTON COUNTY, NEW JERSEY			
FILE	HARTFORD-SITE	DATE	10/01/2014
SCALE	1"=80'	PROJECT NO.	M-44-033
DESIGNED BY	MM	CHECKED BY	DG
DATE	10/01/2014	SHEET	1 OF 1

DRAWING NO. **C1**  
REV. NO. \_\_\_\_\_