
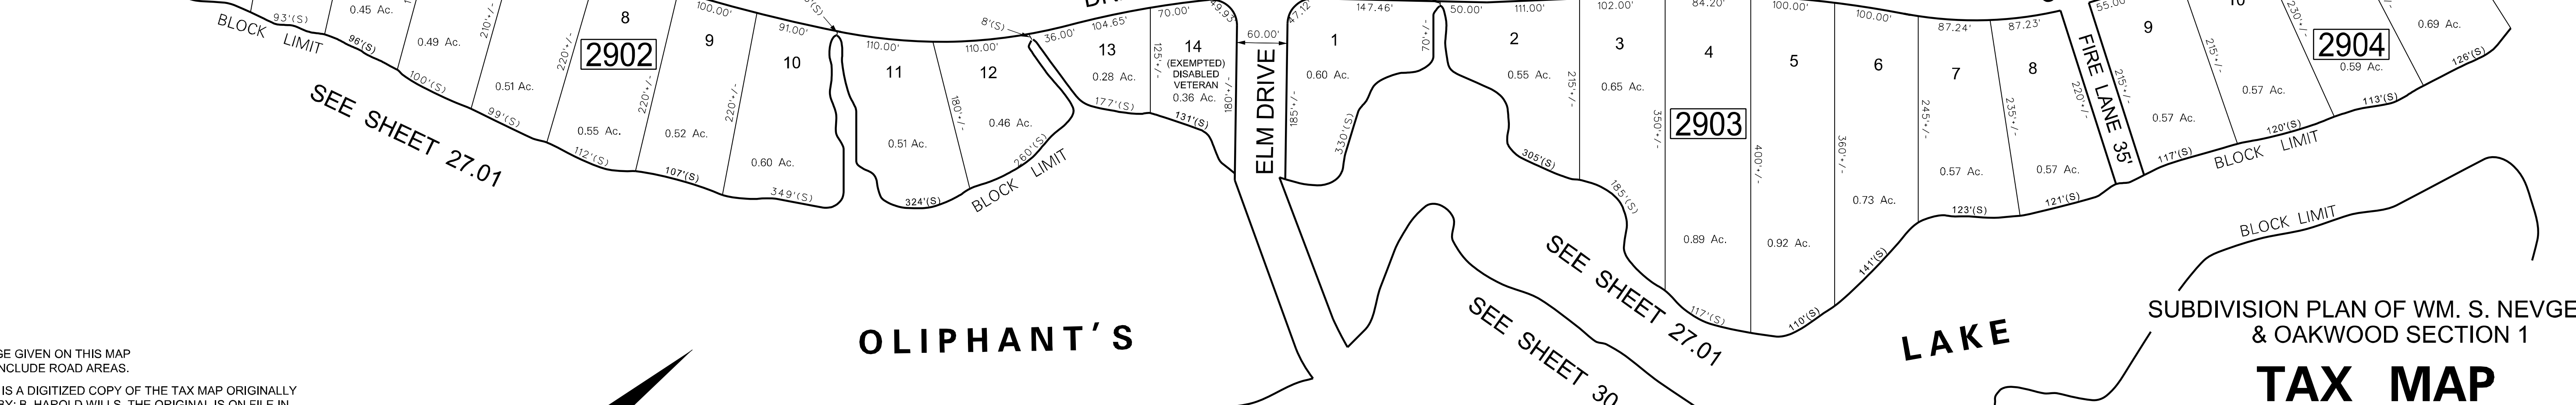
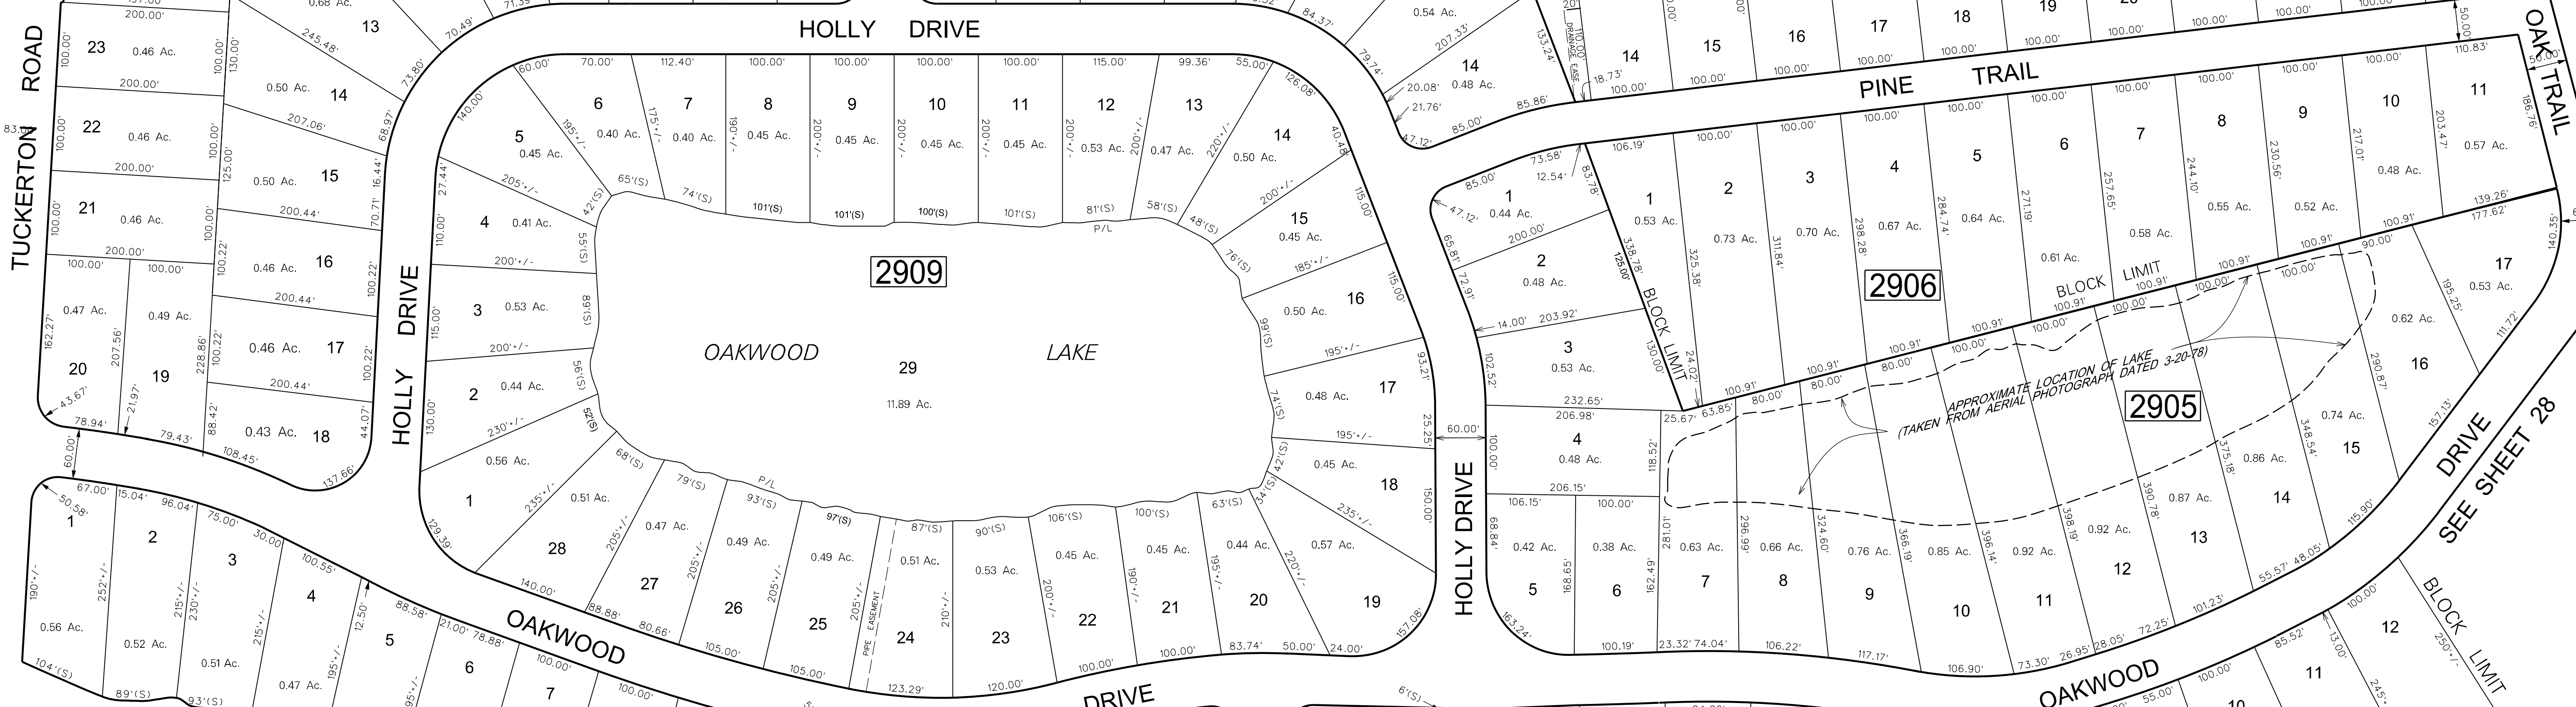


SEE SHEET 27.01

SEE SHEET 27.09

TAUNTON ROAD

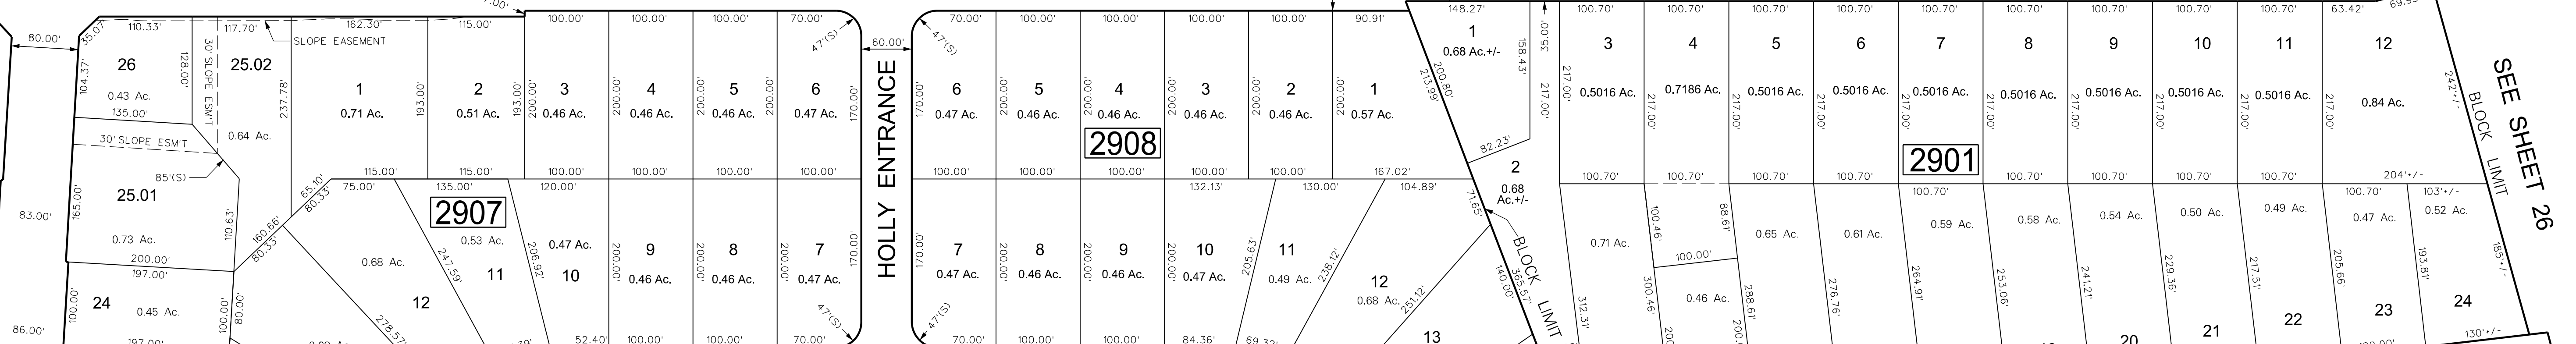


SEE SHEET 32.08

SEE SHEET 26

SEE SHEET 28

ASHLEY CT.

NOTES:
 ALL ACREAGE GIVEN ON THIS MAP DOES NOT INCLUDE ROAD AREAS.
 THIS SHEET IS A DIGITIZED COPY OF THE TAX MAP ORIGINALLY PREPARED BY: B. HAROLD WILLS. THE ORIGINAL IS ON FILE IN THE OFFICE OF THE TOWNSHIP ENGINEER

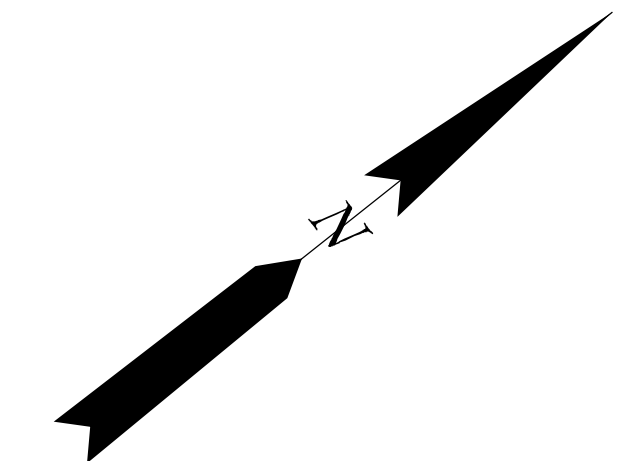

DATE	NAME OF P.L.S.	LICENSE # OF P.L.S.
9/03/08	PATRICK S. VITARELLI	N.J.P.L.S. #27895

OLIPHANT'S

LAKE

SUBDIVISION PLAN OF WM. S. NEVGENT'S & OAKWOOD SECTION 1

TAX MAP
MEDFORD TOWNSHIP
 BURLINGTON COUNTY, NEW JERSEY
 SCALE: 1"=100' DATE: JAN. 1959
 B. HAROLD WILLS TOWNSHIP ENGINEER
 MOUNT HOLLY, NEW JERSEY

THIS SHEET WAS FORMALLY APPROVED ON MARCH 12, 1985 BY IVAN HAFTHOWITZ AND ASSIGNED SERIAL NUMBER 641