


NOTES:

LOT, BLOCK & SECTION OF SHAWNEE COUNTRY DESIGNATION AS FOLLOWS:
 LOTS 1 THRU 11, BLOCK 4701.02, SECTION 1
 LOTS 1 THRU 9, BLOCK 4701.03, SECTION 1
 LOTS 12 THRU 22, BLOCK 4701.02, SECTION 2
 LOTS 10 THRU 13, BLOCK 4701.03, SECTION 2
 LOTS 23 THRU 28, BLOCK 4701.02, SECTION 3
 LOTS 14 THRU 22, BLOCK 4701.03, SECTION 3
 LOTS 29 THRU 33, BLOCK 4701.02, SECTION 4
 LOTS 23 THRU 32, BLOCK 4701.03, SECTION 4
 LOTS 34 THRU 35, BLOCK 4701.02, SECTION 5

ALL ACREAGE GIVEN ON THIS MAP DOES NOT INCLUDE ROAD AREAS.

THIS SHEET IS A DIGITIZED COPY OF THE TAX MAP ORIGINALLY PREPARED BY: C. KENNETH ANDERSON, THE ORIGINAL IS ON FILE IN THE OFFICE OF THE TOWNSHIP ENGINEER

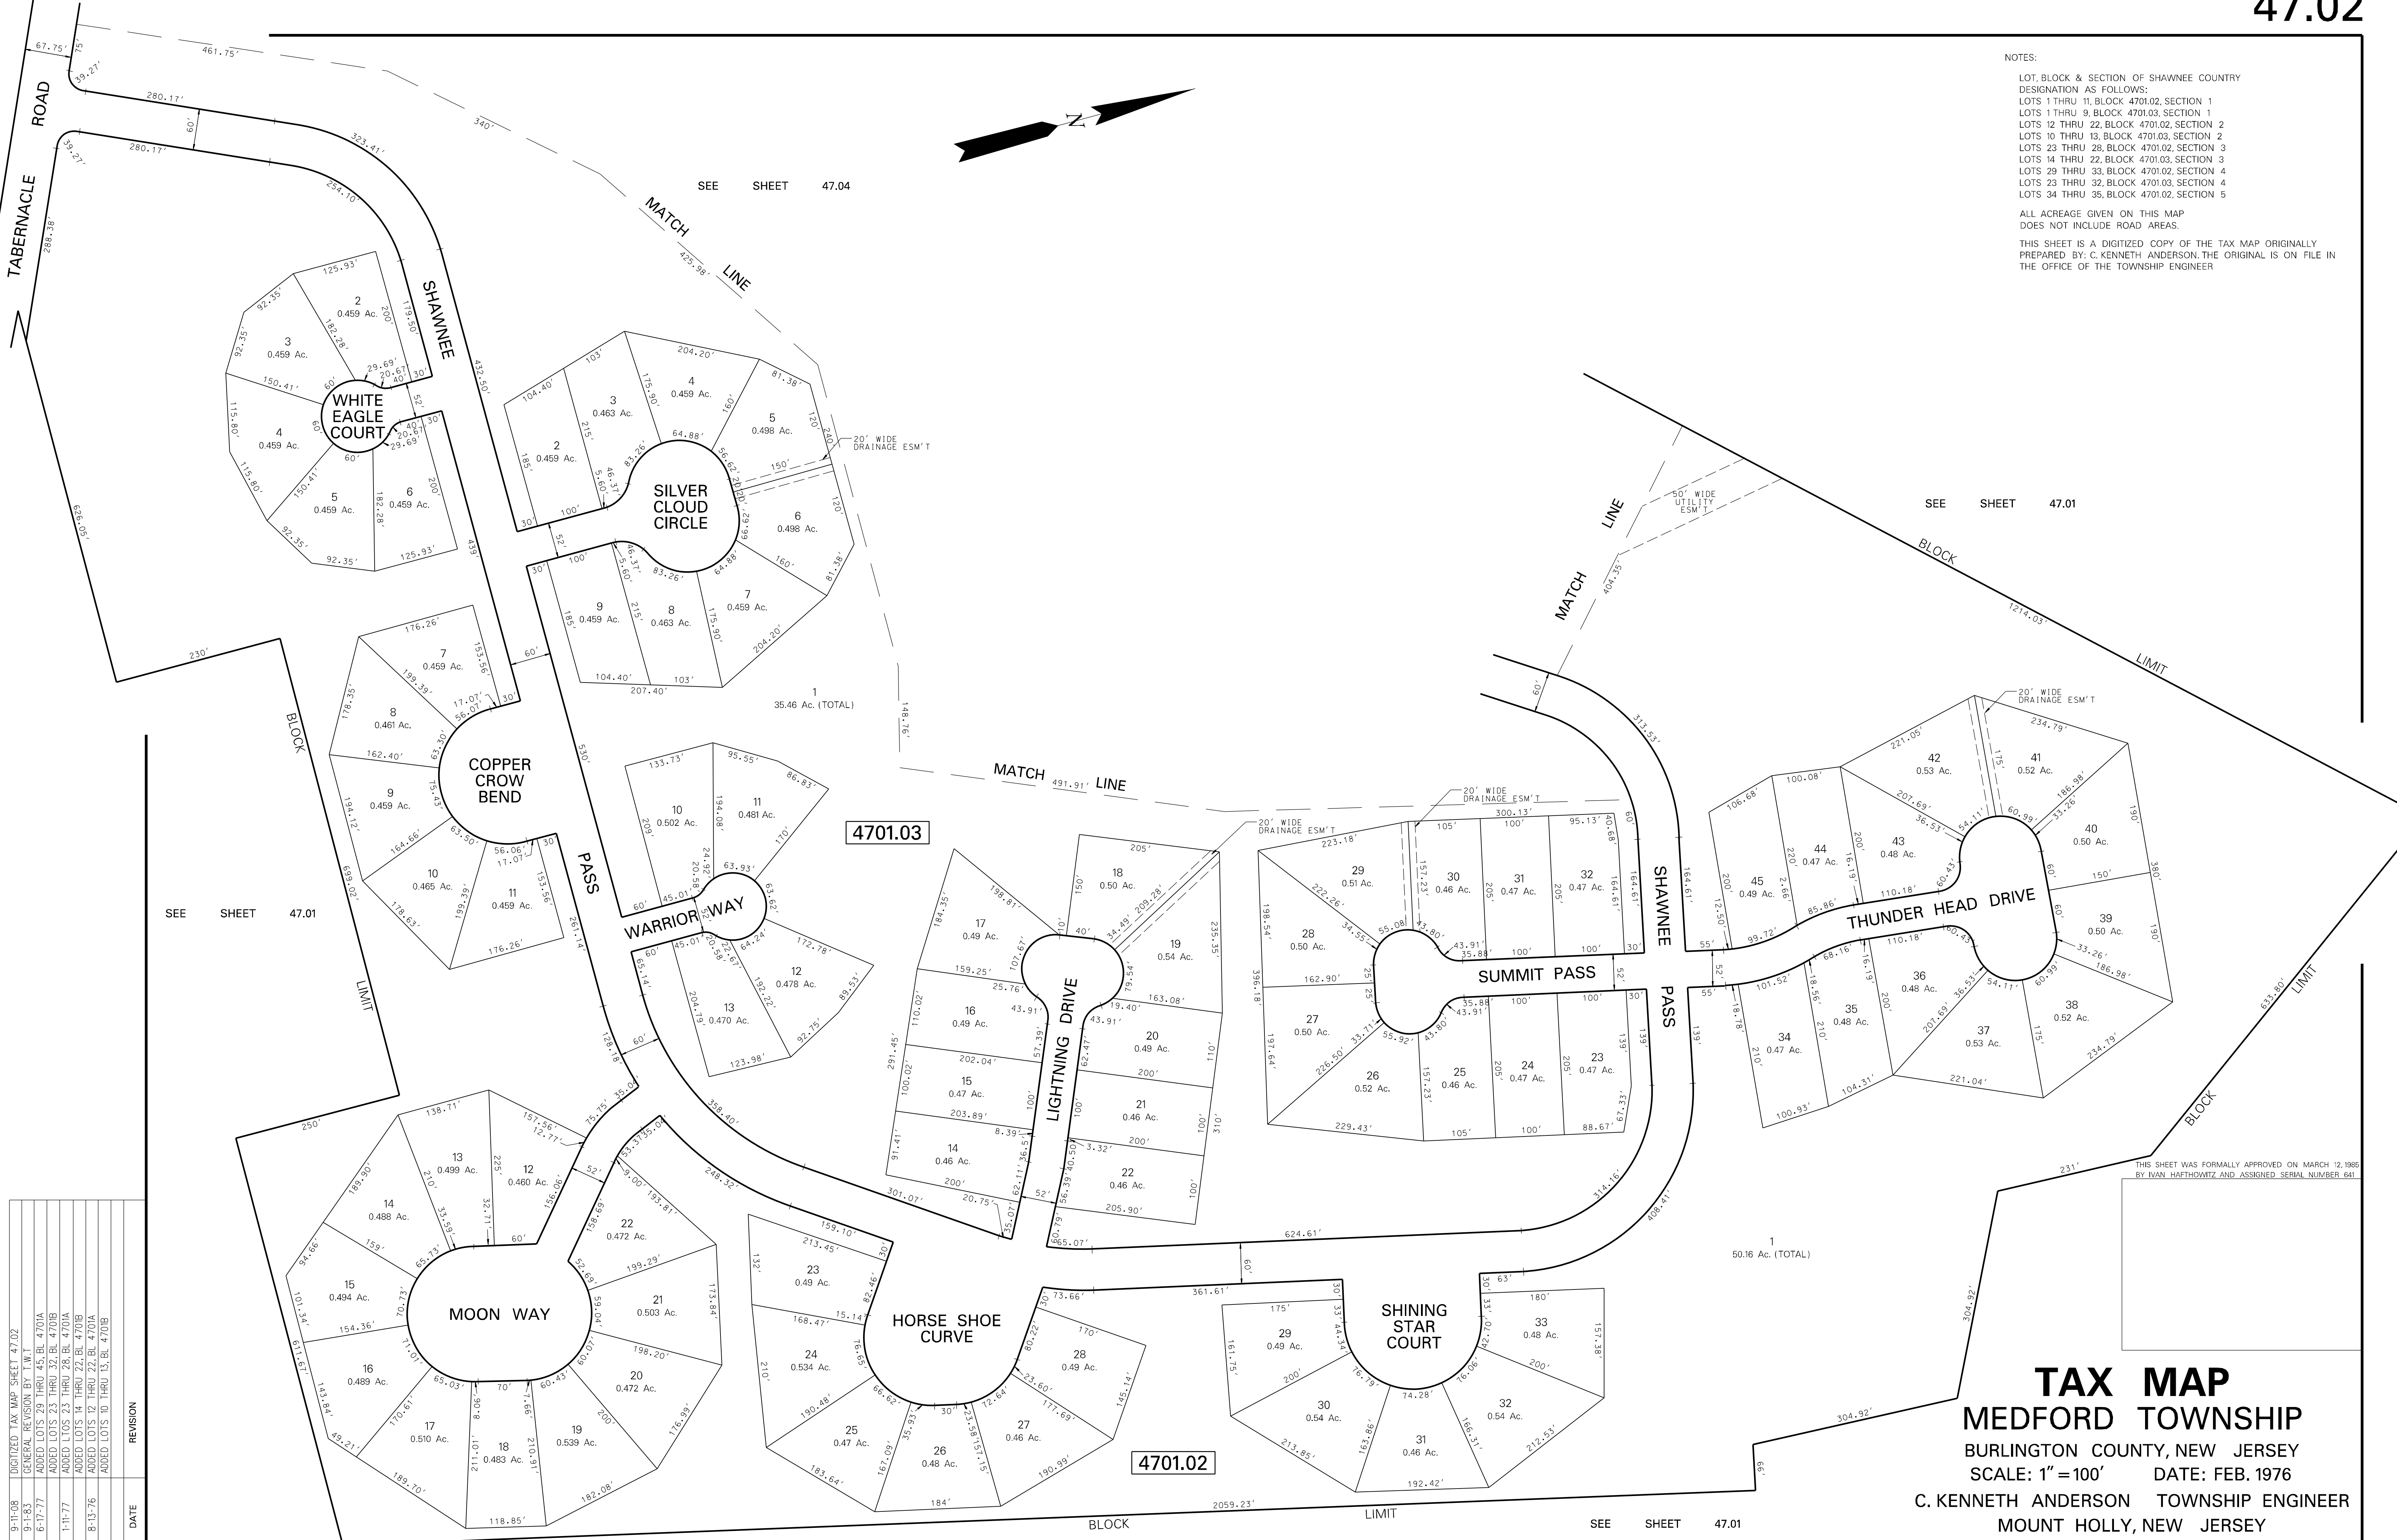

DATE	REVISION
9-11-08	DIGITIZED TAX MAP SHEET 47.02
9-1-83	GENERAL REVISION BY T.W.T.
6-17-77	ADDED LOTS 29 THRU 45, BL. 47.01A
1-14-77	ADDED LOTS 23 THRU 32, BL. 47.01B
8-13-76	ADDED LOTS 12 THRU 22, BL. 47.01A
	ADDED LOTS 10 THRU 13, BL. 47.01B

TAX MAP
MEDFORD TOWNSHIP
 BURLINGTON COUNTY, NEW JERSEY
 SCALE: 1"=100' DATE: FEB. 1976
 C. KENNETH ANDERSON TOWNSHIP ENGINEER
 MOUNT HOLLY, NEW JERSEY