


DATE	REVISIONS
11-9-96	DIGITIZED TAX MAP 56 CONSOLIDATION OF LOTS 7 & 8, BL. 5604 TO LOT 7.01
5-10-95	CONSOLIDATE LOTS 4 & 8, BL. 5503; LOTS 1 & 2, BL. 5605 SILVER STAR TRAIL VACATED
11-3-83	DELETED PORTION OF LOT 8, BL. 5604, DEDICATED R.O.W.
9-1-83	SPLIT-OFF LOTS 2.01-2.07 FROM LOT 2, BL. 5603
9-1-83	SPLIT-OFF LOTS 2.3, 4.5 FROM LOT 1, BL. 5601
9-1-83	GENERAL REVISIONS
12-15-82	ADDED N.J. BELL TEL. CO. EASEMENT, LOT 12A, BL. 5602
7-7-81	BT, T.W. I. - SPLIT-OFF LOTS 6A, 6B FROM LOT 6, BL. 5604
5-21-75	VACATED UNNAMED TRAIL, BL. 5601 & 5603
6-20-73	LOT 12A, BL. 5602, WAS "LAKES VOL. FIRE CO. NO. 1"
DATE	REVISIONS
5-24-02	CHANGED STREET NAME (Hawatha to Sacagawea Trail) ORD. #2002-13
5-14-01	ADDED ROAD EASEMENT TO LOT 3, BLOCK 5605

SEE SHEET 55

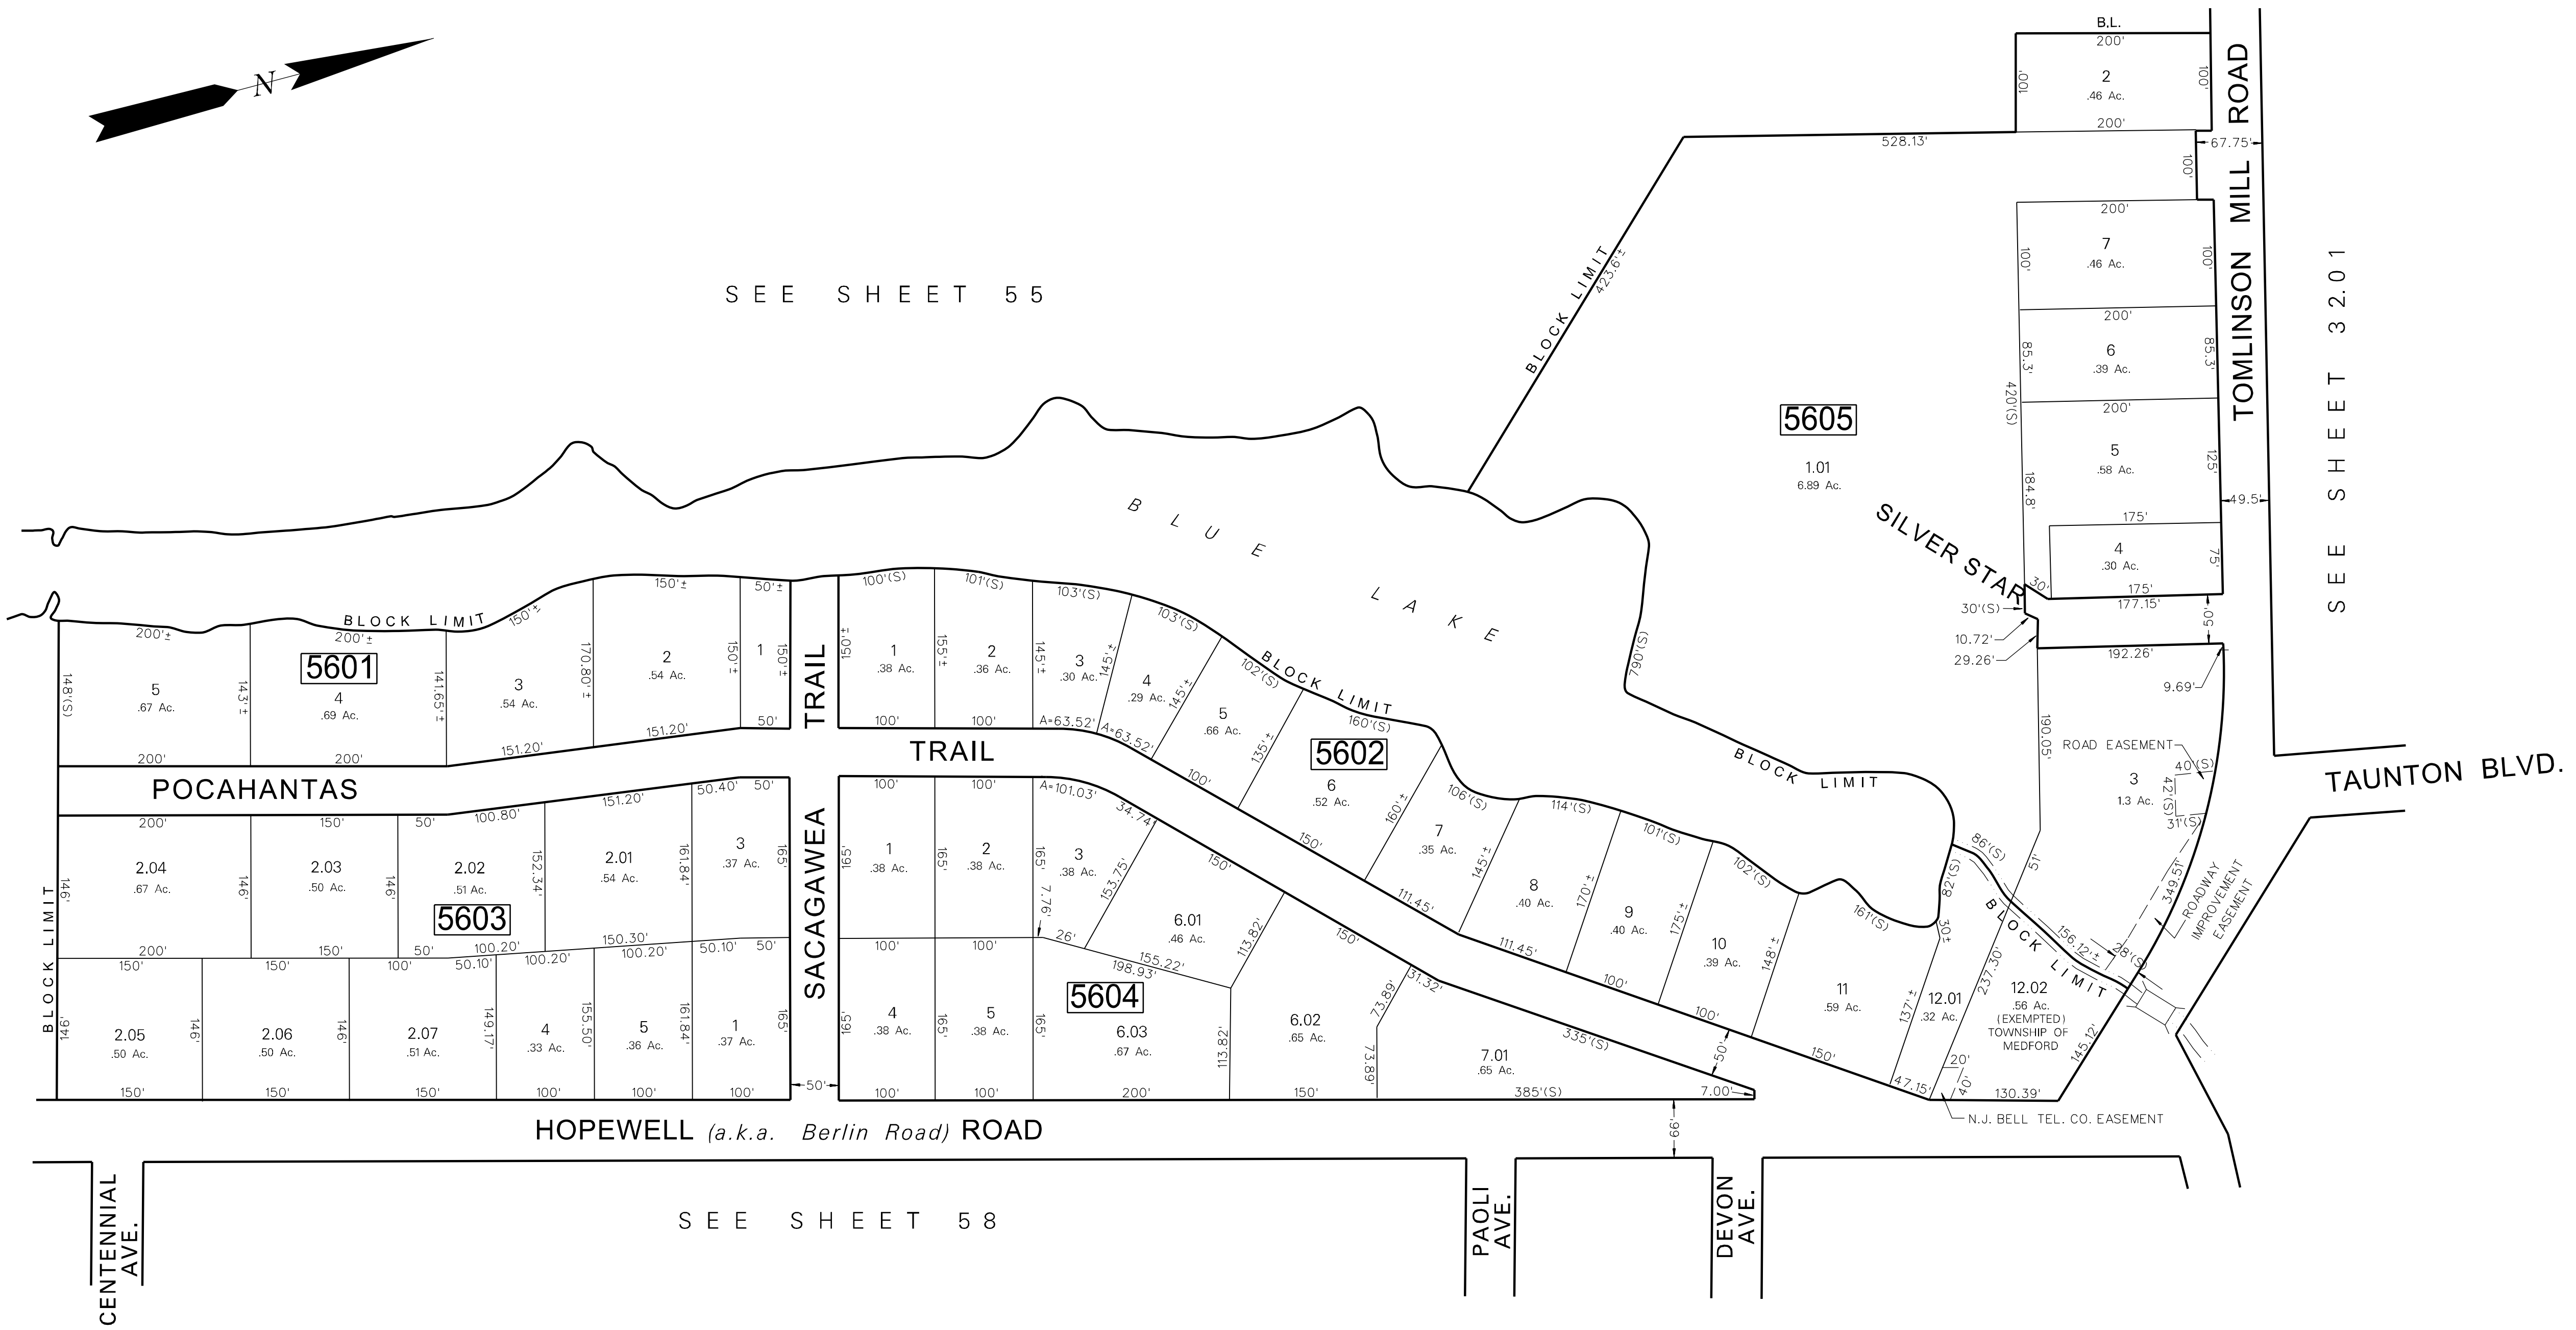

SEE SHEET 55

SEE SHEET 58

SEE SHEET 32.01

TAX MAP
MEDFORD TOWNSHIP
 BURLINGTON COUNTY, NEW JERSEY
 SCALE: 1"=100' DATE: JAN., 1959
 B. HAROLD WILLS TOWNSHIP ENGINEER
 MT. HOLLY, NEW JERSEY

THIS SHEET WAS FORMALLY APPROVED ON MARCH 12, 1985 BY IVAN HATHORVITZ AND ASSIGNED SERIAL NUMBER 641