


NOTES:

LOT & BLOCK NUMBERS REFER TO FINAL PLATS SECTIONS 1-A AND 1-B OF "WETHERSFIELD"

ALL ACREAGE GIVEN ON THIS MAP DOES NOT INCLUDE ROAD AREAS.

THIS SHEET IS A DIGITIZED COPY OF THE TAX MAP ORIGINALLY PREPARED BY TAYLOR WISEMAN & TAYLOR. THE ORIGINAL IS ON FILE IN THE OFFICE OF THE TOWNSHIP ENGINEER

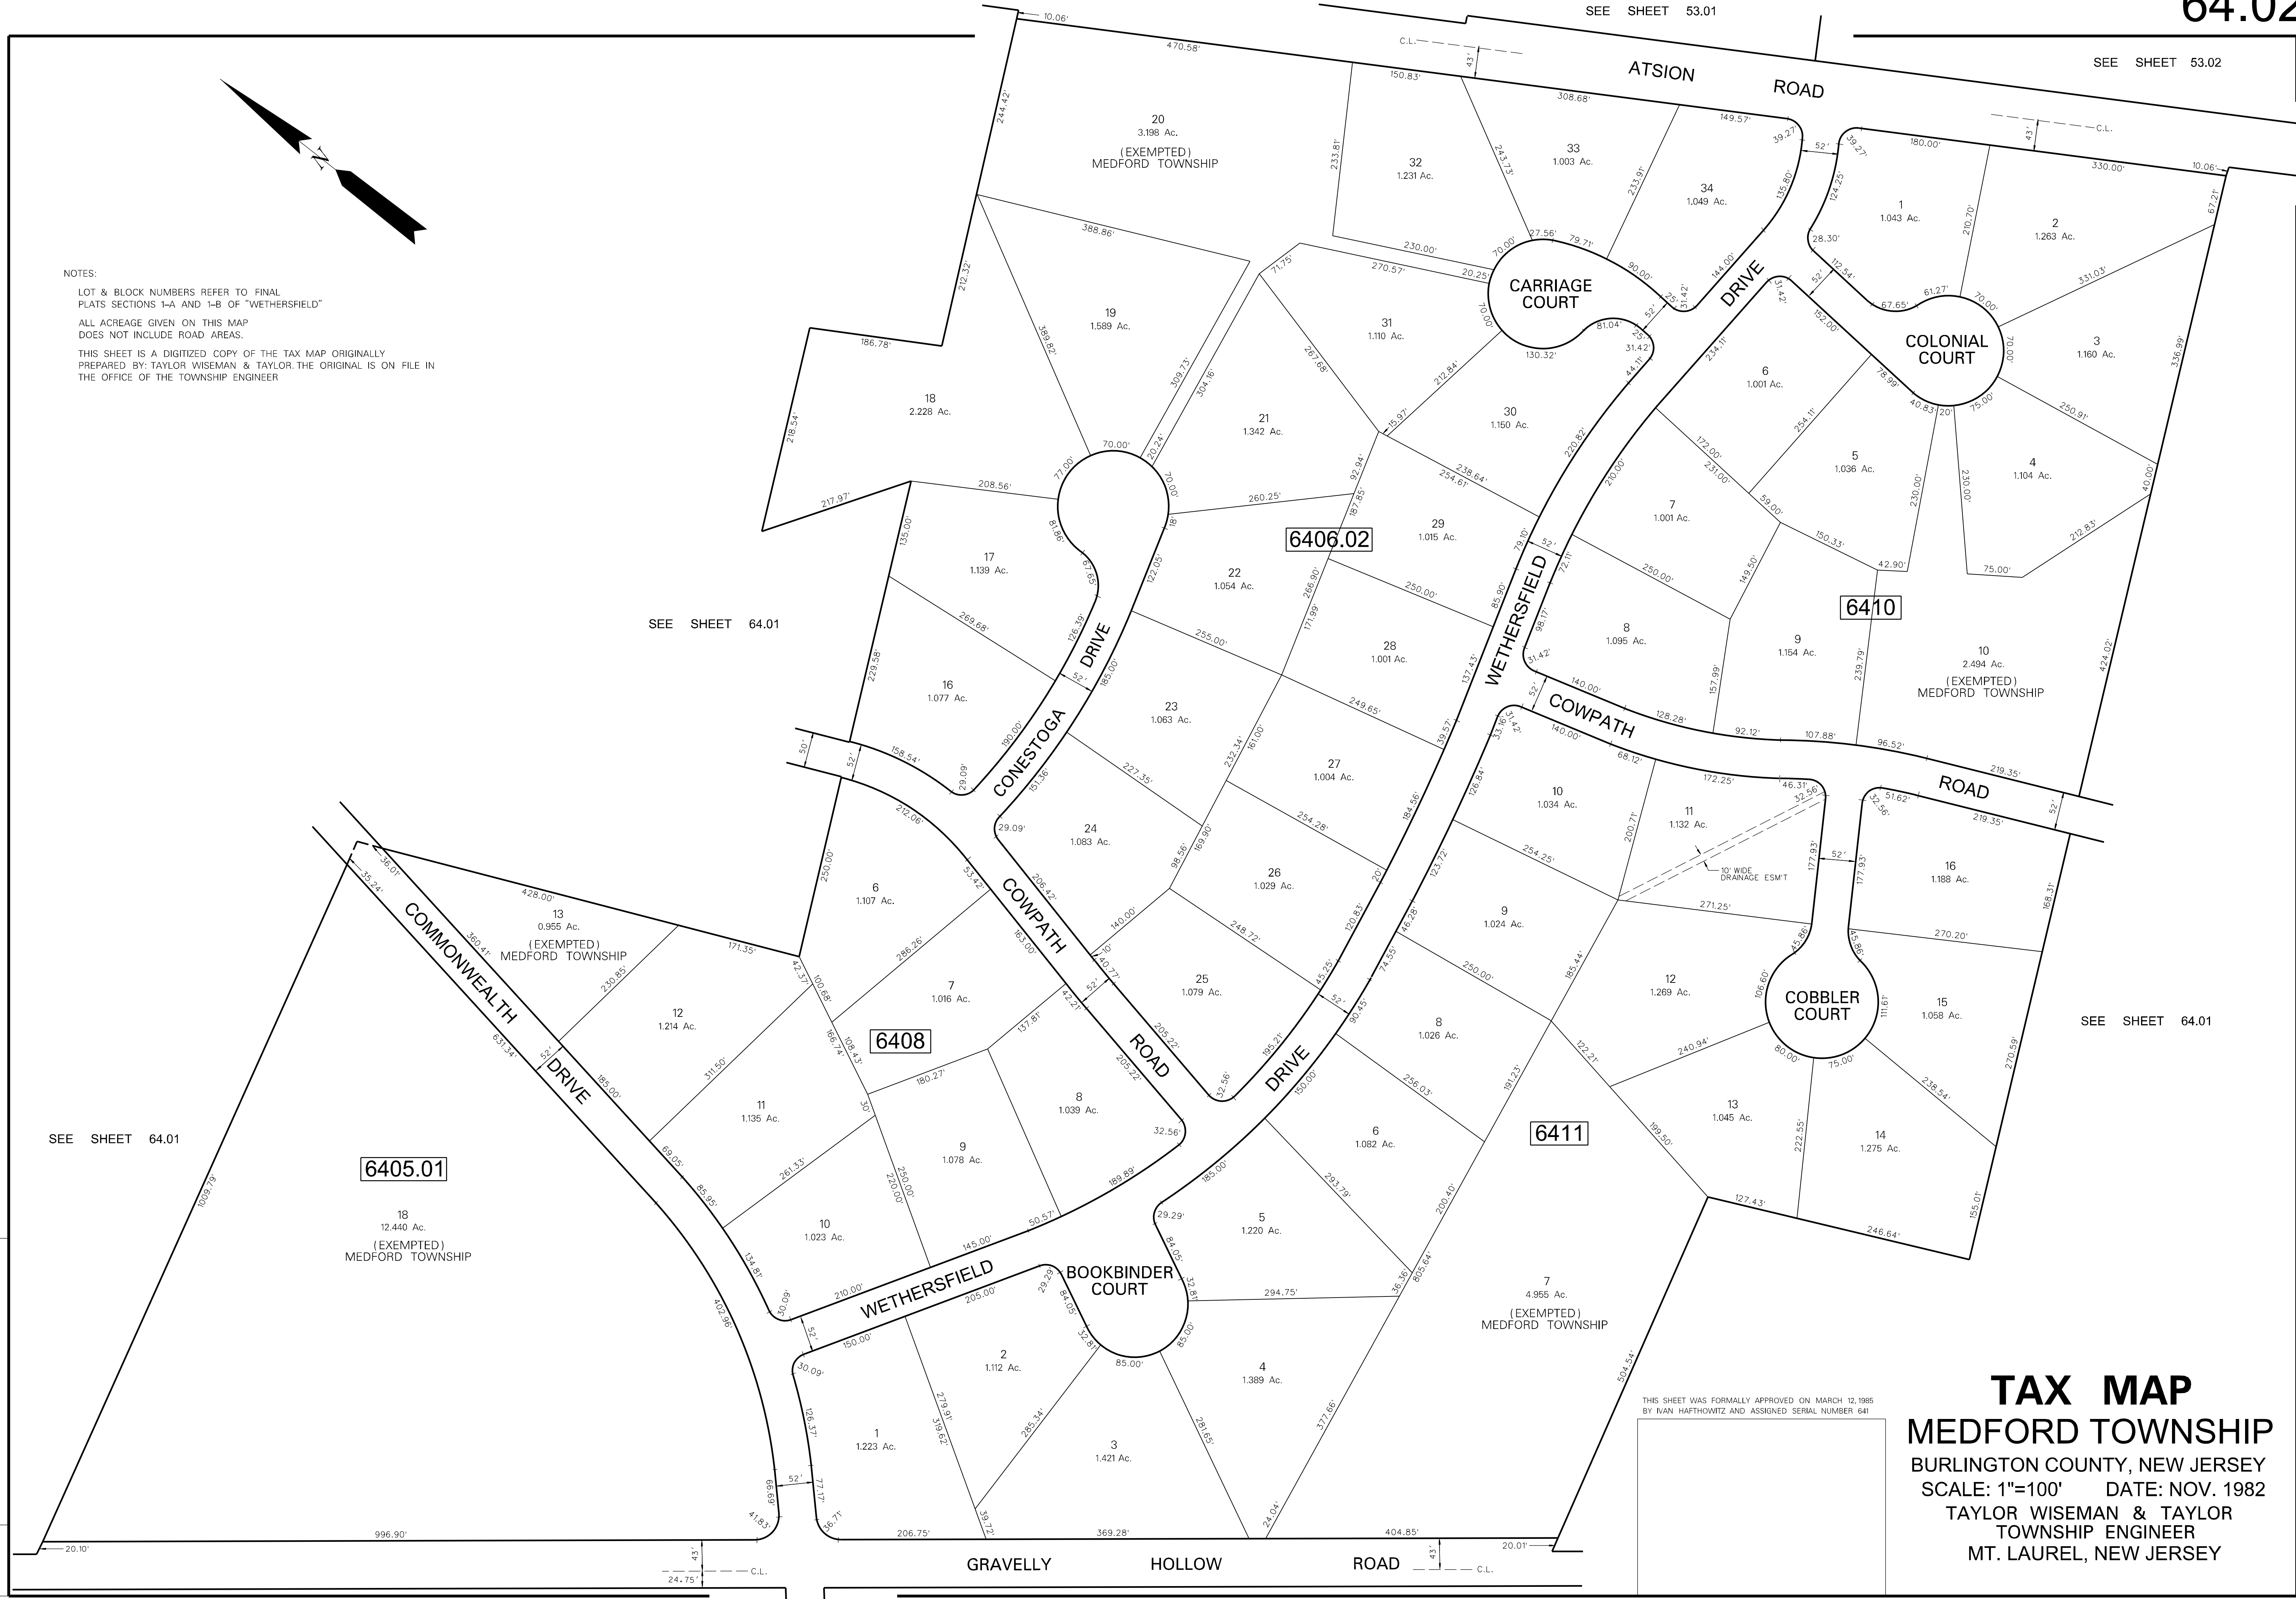

SEE SHEET 64.01

SEE SHEET 64.01

SEE SHEET 64.01

9-17-08	DATE
1	REVISION
DIGITIZED TAX MAP SHEET 64.02	

6405.01

6408

6406.02

6410

6411

**TAX MAP**  
**MEDFORD TOWNSHIP**  
 BURLINGTON COUNTY, NEW JERSEY  
 SCALE: 1"=100' DATE: NOV. 1982  
 TAYLOR WISEMAN & TAYLOR  
 TOWNSHIP ENGINEER  
 MT. LAUREL, NEW JERSEY

THIS SHEET WAS FORMALLY APPROVED ON MARCH 12, 1985 BY IVAN HAFTHOWITZ AND ASSIGNED SERIAL NUMBER 641

SEE SHEET 64.01