


SEE SHEET 64.04

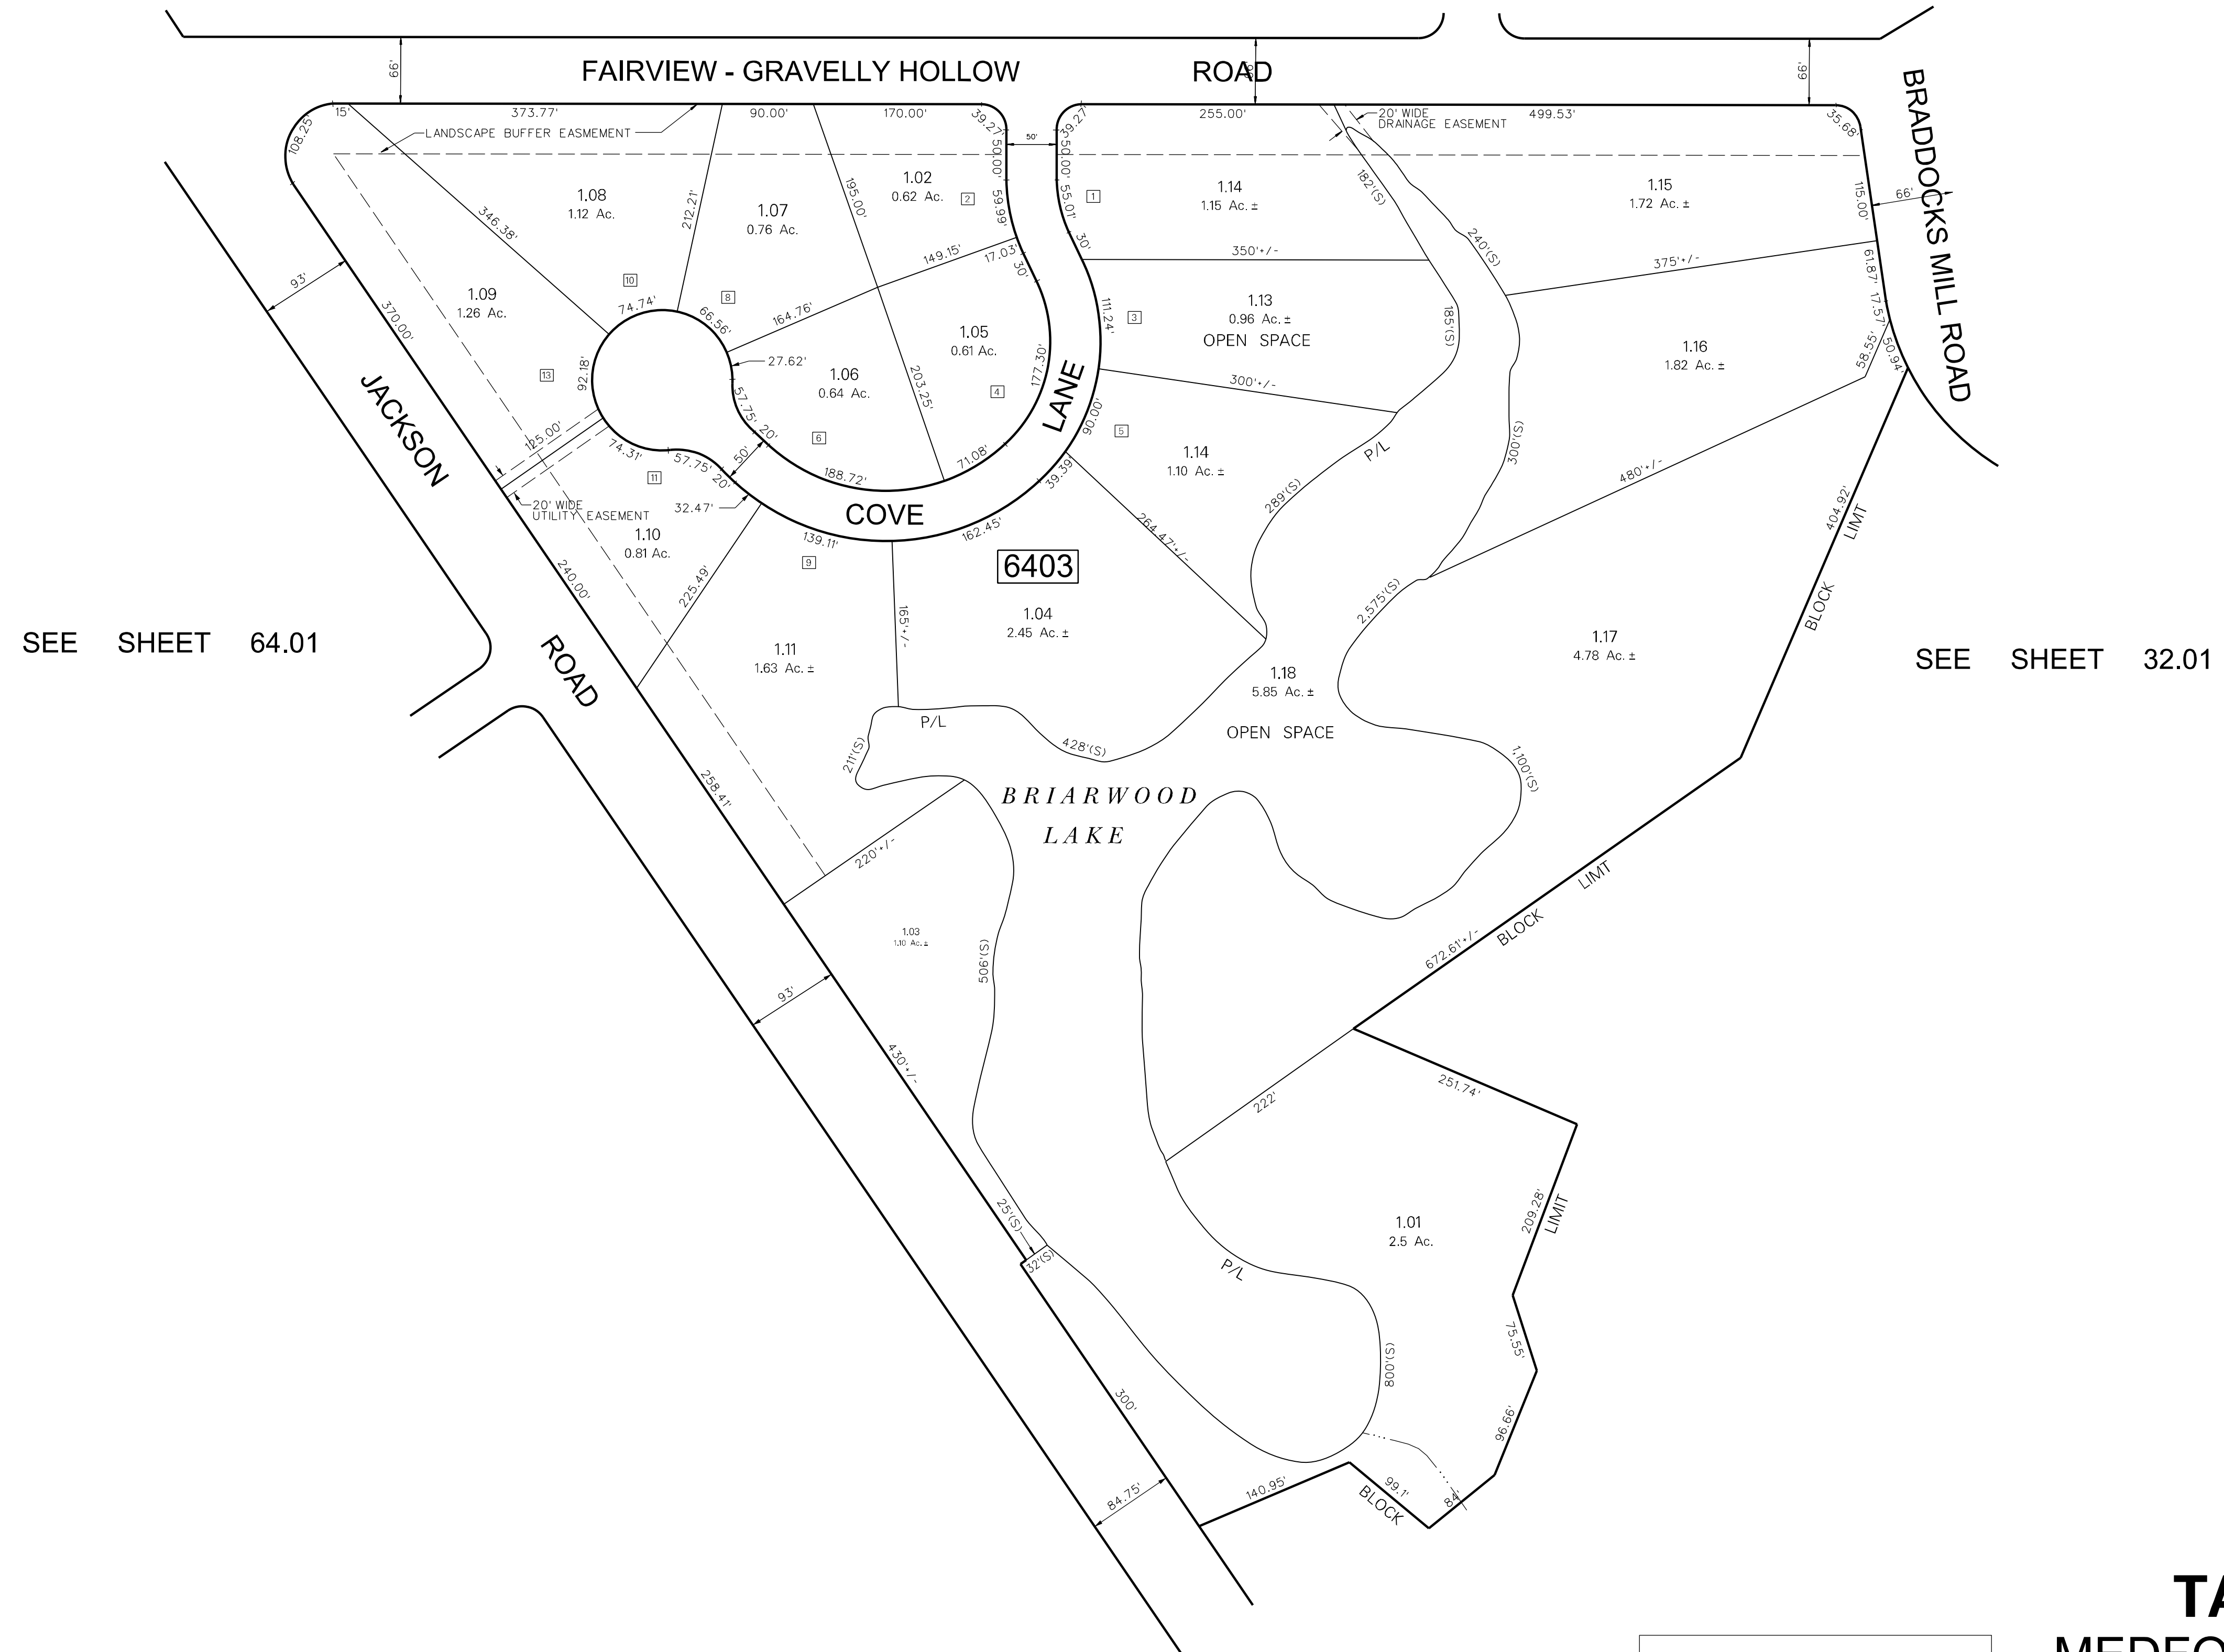

SEE SHEET 64.01

SEE SHEET 32.01

DATE	REVISION
9-17-08	DIGITIZED TAX MAP SHEET 64.08

NOTES:

3 DENOTES ADDRESS NUMBER

ALL ACREAGE GIVEN ON THIS MAP DOES NOT INCLUDE ROAD AREAS.

THIS SHEET IS A DIGITIZED COPY OF THE TAX MAP ORIGINALLY PREPARED BY HARRY O. BATEMAN, THE ORIGINAL IS ON FILE IN THE OFFICE OF THE TOWNSHIP ENGINEER

THIS SHEET WAS FORMALLY APPROVED ON MARCH 12, 1986 BY IVAN HAFTHOWITZ AND ASSIGNED SERIAL NUMBER 641

**TAX MAP**  
**MEDFORD TOWNSHIP**  
 BURLINGTON COUNTY, NEW JERSEY  
 SCALE: 1"=100' DATE: OCT. 1988  
 HARRY O. BATEMAN TOWNSHIP ENGINEER  
 MT. LAUREL, NEW JERSEY